




# Rubber-Isolators (Floated Floor System)

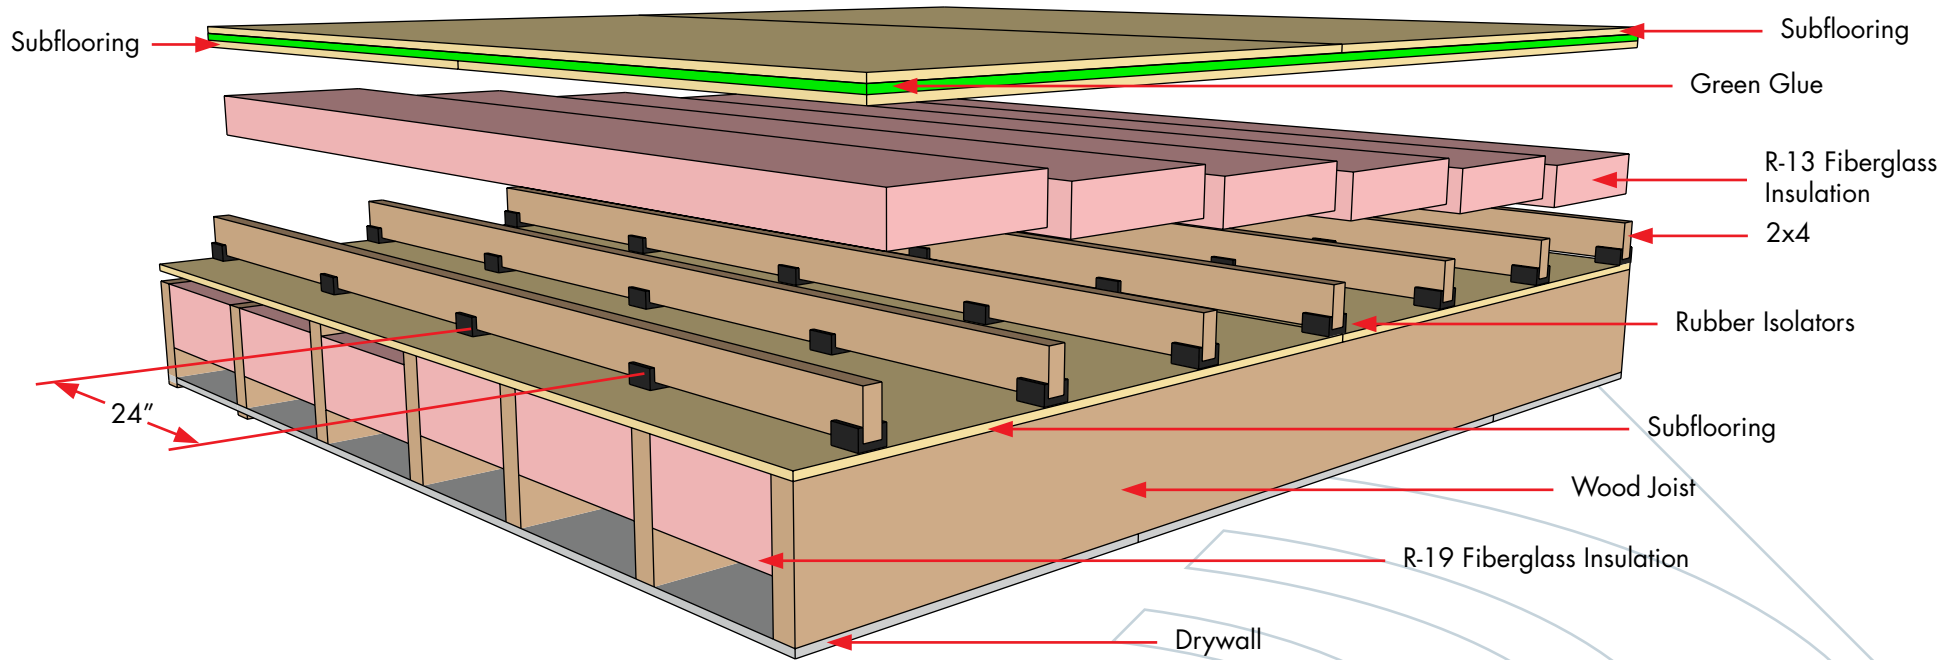

Additional 4 3/4" in floor height

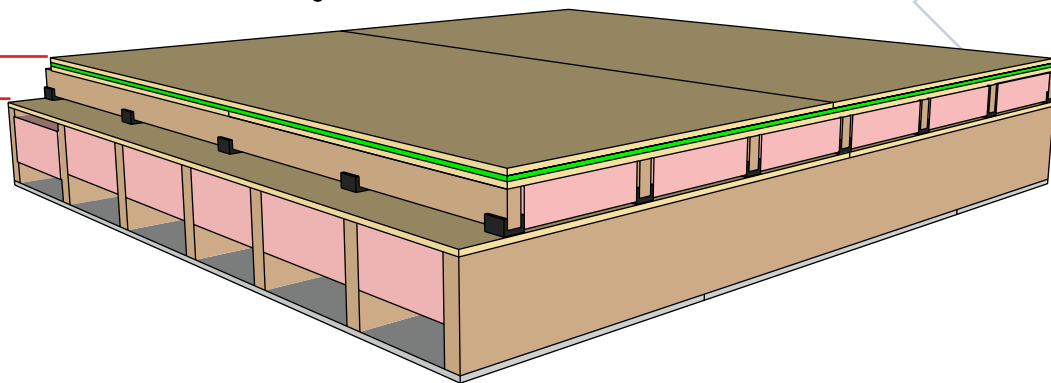



COMPLETED ASSEMBLY

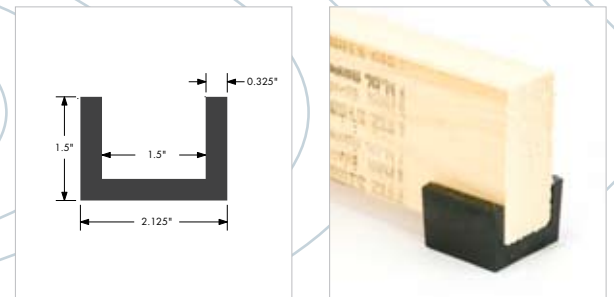

Sale & Support: (800) 397-8791  
2520 Schuette Dr. Midland, MI 48642  
[www.soundproofingcompany.com](http://www.soundproofingcompany.com)

# Acoustik Mat (Floor System)

Additional 1 3/8" in floor height

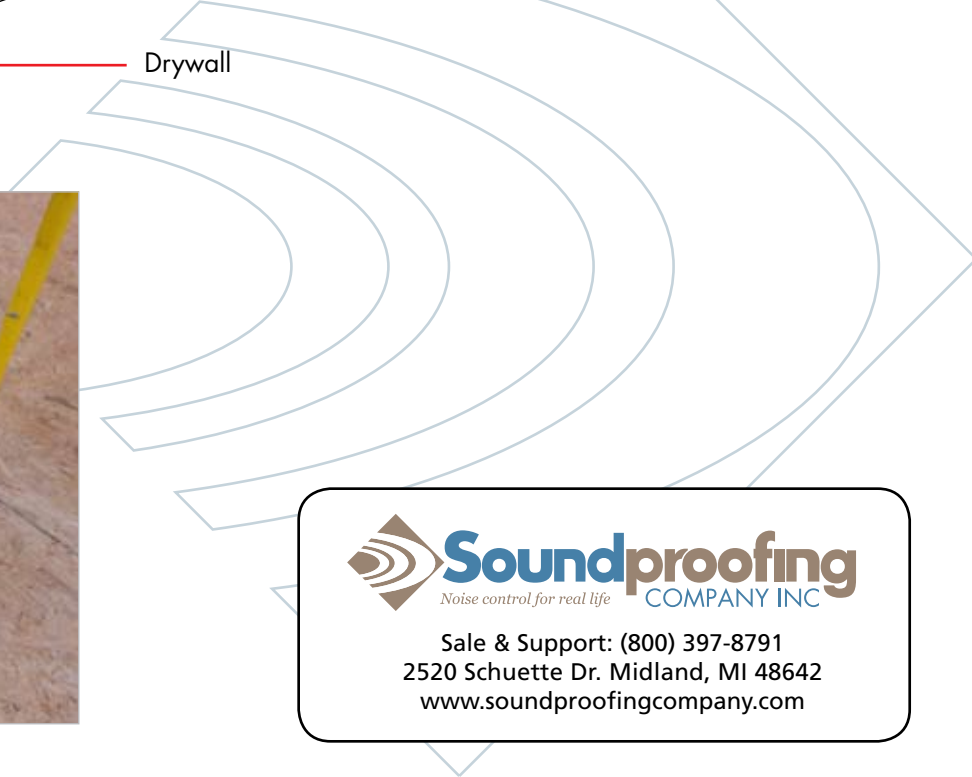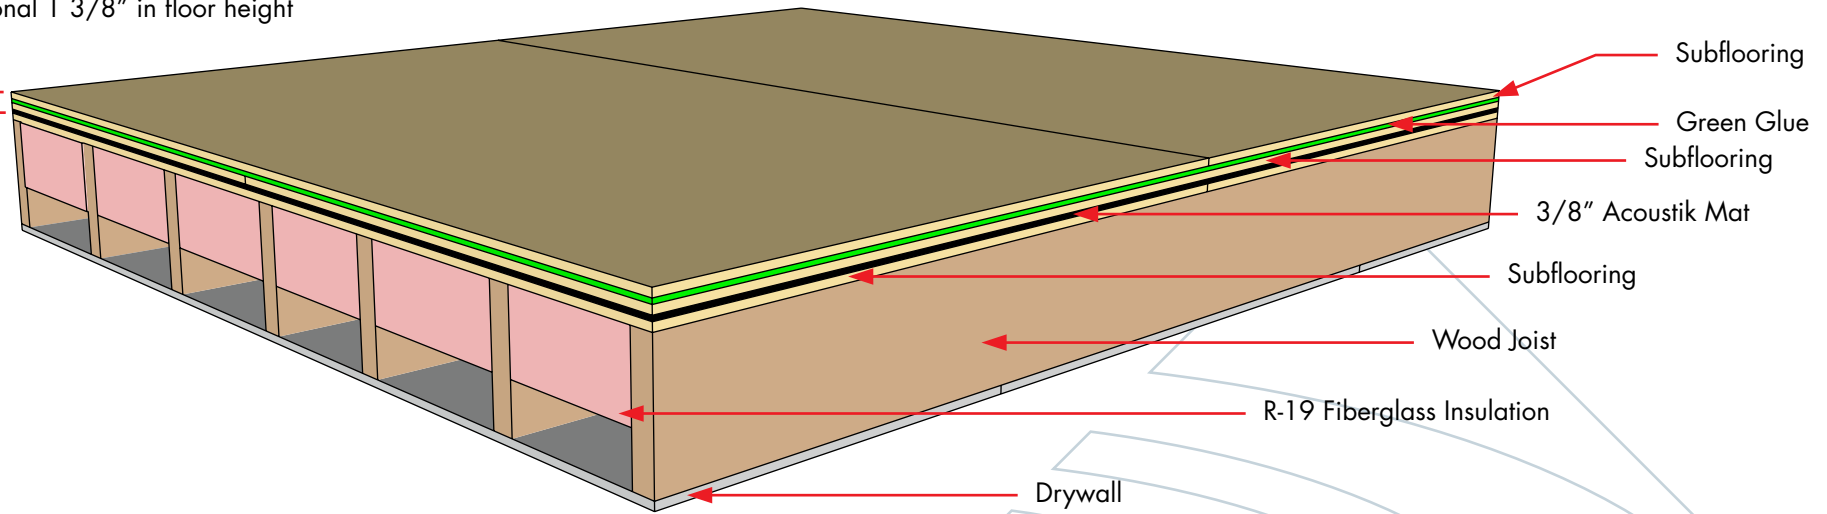

 **Soundproofing**  
*Noise control for real life* COMPANY INC

Sale & Support: (800) 397-8791  
2520 Schuette Dr. Midland, MI 48642  
[www.soundproofingcompany.com](http://www.soundproofingcompany.com)